


1 NORTHWEST PLAZA ENLARGEMENT - BASE BID SCALE: 1" = 10'-0"

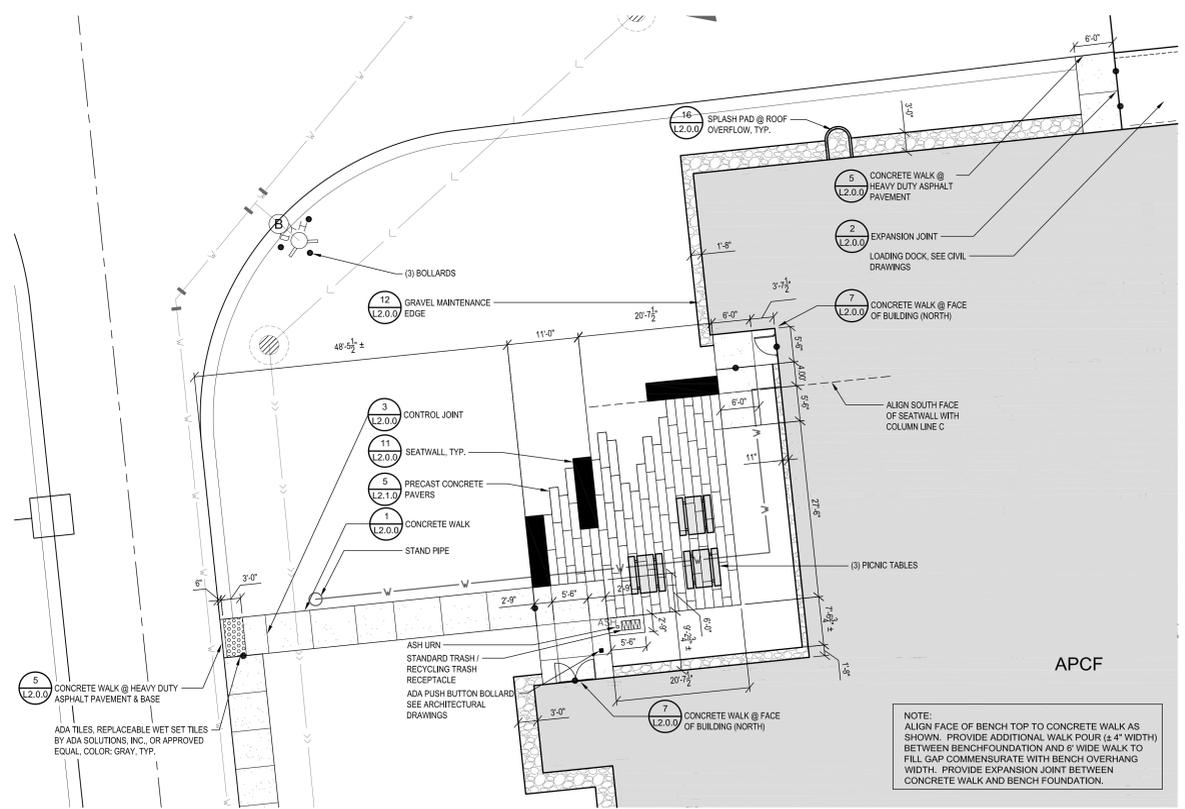

2 NORTHWEST PLAZA ENLARGEMENT - LUMP SUM ADDITIVE ALTERNATE A8 SCALE: 1" = 10'-0"

NOTE:
ALIGN SOUTH FACE OF BENCH TOP TO CONCRETE WALK AS SHOWN. PROVIDE ADDITIONAL WALK POUR (4" WIDTH) BETWEEN BENCH FOUNDATION AND 6" WIDE WALK TO FILL GAP COMMENSURATE WITH BENCH OVERHANG WIDTH. PROVIDE EXPANSION JOINT BETWEEN CONCRETE WALK AND BENCH FOUNDATION.

MATERIALS LEGEND

	CONCRETE WALK (1) (L2.0.0)
	CONCRETE WITH CONTRASTING COLOR. SEE SPECIFICATIONS (6) (L2.0.0)
	SPECIALTY CONCRETE. SEE SPECIFICATIONS (10) (L2.0.0)
	PRECAST CONCRETE PAVERS (5) (L2.1.0)
	GRAVEL MAINTENANCE EDGE (12) (L2.0.0)
	CONTRASTING GRAVEL MULCH (15) (L2.0.0)
	ADA TILE
	BARRIER CURB. SEE CIVIL DRAWINGS
	RIBBON CURB. SEE CIVIL DRAWINGS
	EXPANSION JOINT (2) (L2.0.0)
	CONTROL JOINT (3) (L2.0.0)
	DIRECTION OF BROOM FINISH
	BOLLARD. SEE CIVIL DRAWINGS
	WHEEL STOP. SEE CIVIL DRAWINGS
	BIKE LOOP (BY FFE CONTRACTOR)
	STANDARD TRASH / RECYCLING TRASH RECEPTACLE (BY FFE CONTRACTOR)
	ASH URN (BY FFE CONTRACTOR)
	SEATWALL (11) (L2.0.0)
	PICNIC TABLE (BY FFE CONTRACTOR)
	BENCHES (BY FFE CONTRACTOR) (14) (L2.0.0)
	LIGHT POLES. SEE ELECTRICAL DRAWINGS

ABBREVIATION LEGEND

APCF	ADVANCED PROTEIN CRYSTALLIZATION FACILITY
LOM	LABORATORY OFFICE MODULE
TYP.	TYPICAL

SMITHGROUP
architecture engineering interiors planning

SMITHGROUP, INC
35 EAST WACKER
SUITE 2200
CHICAGO, IL 60601
T 312.641.0770
F 312.641.6728
www.smithgroup.com

JJR
landscape architecture
planning
civil engineering
environmental science

JJR, LLC
35 EAST WACKER DRIVE
SUITE 2200
CHICAGO, ILLINOIS 60601
312.641.0510 T
312.641.0668 F
www.jjr-us.com

A&E Affiliated Engineers
Affiliated Engineers, Inc.
5802 Research Park Boulevard
Madison, Wisconsin 53719
Tel 608.238.2618 Fax 608.238.2614

Thornton Tomasetti
Thornton Tomasetti, Inc.
330 N. Wabash Avenue, Suite 1500
Chicago IL 60611-7622
T 312.596.2000 F 312.596.2001

TERRA ENGINEERING LTD.
225 West Ohio Street, 4th Floor
Chicago, Illinois 60654
T 312.945.0123 F 312.467.6220

SEALS AND SIGNATURES

KEYPLAN

PROJECT NORTH

ISSUED FOR CONSTRUCTION	07/03/12			
REV. NO.	DESCRIPTION	BY	APVD	DATE

Argonne
NATIONAL LABORATORY

FMS
Facilities Management Services

PROJECT TITLE ADVANCED PROTEIN CRYSTALLIZATION FACILITY, ARGONNE NATIONAL LABORATORY
PROJECT NO 22378.000
DRAWING TITLE LAYOUT & MATERIALS ENLARGEMENTS

DESIGNED	AE CAD FILE	FACILITY
LV	L1.2.0.E1	(NOS)
DRAWN	AE DWG. NO.	
MD	L1.2.0.E1	
CHECKED	CAD NO.	
PS/TP		
PROJECT MANAGER	DWG STATE	
ANL - JESSE ADAMS	BND ORDER	
DATE - 05/06/11		
FACILITY DOCUMENT NUMBER		REV. NO.
J446-101-W-	L1.2.0.E1	