




65 DETAIL AT RESILIENT FLOOR TO CONCRETE TRANSITION AT DOOR
SCALE: 12" = 1'-0"

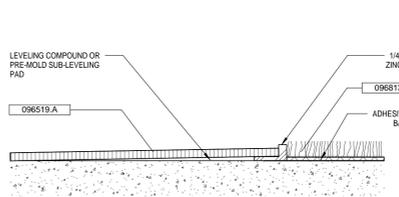


57 DETAIL AT RESILIENT FLOOR TO CARPET TRANSITION
SCALE: 12" = 1'-0"

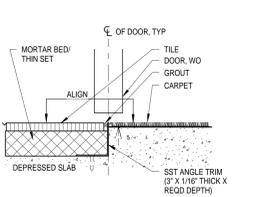


41 DETAIL AT PORCELAIN TILE TO CARPET TRANSITION AT DOOR
SCALE: 3" = 1'-0"

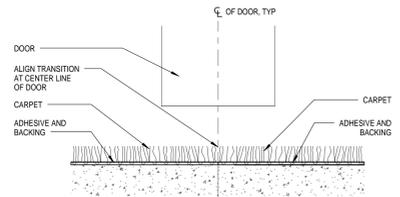


25 DETAIL AT CARPET TO CARPET TRANSITION AT DOOR
SCALE: 12" = 1'-0"

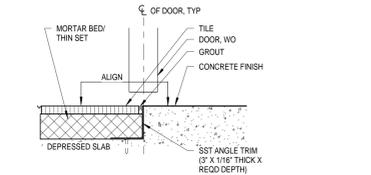


66 DETAIL AT PORCELAIN TILE TO CONCRETE TRANSITION AT DOOR
SCALE: 3" = 1'-0"

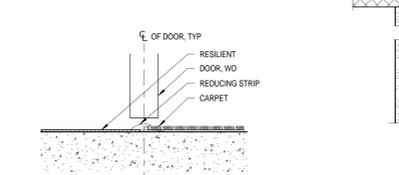


58 DETAIL AT RESILIENT FLOOR TO CARPET TRANSITION AT DOOR
SCALE: 3" = 1'-0"

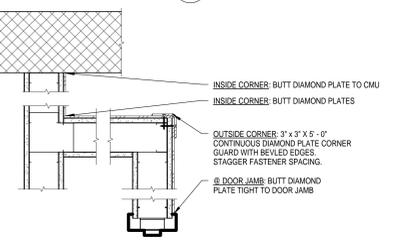


42 PLAN DETAILS OF DIAMOND PLATE WAINSCOTING
SCALE: 1 1/2" = 1'-0"

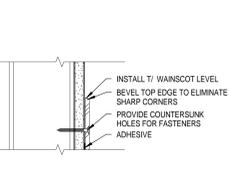


26 DIAMOND PLATE WAINSCOT EXPOSED EDGE
SCALE: 3" = 1'-0"

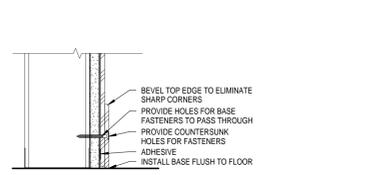


18 DIAMOND PLATE BASE
SCALE: 3" = 1'-0"

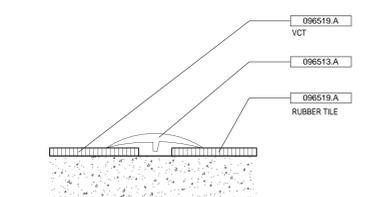


68 DETAIL AT VCT TO RUBBER TILE TRANSITION AT LOM
SCALE: 12" = 1'-0"

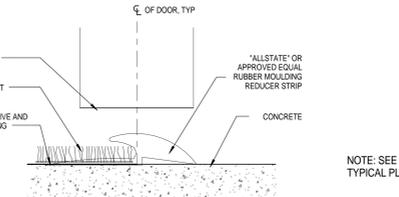


60 DETAIL AT CARPET TO CONCRETE TRANSITION AT DOOR
SCALE: 12" = 1'-0"

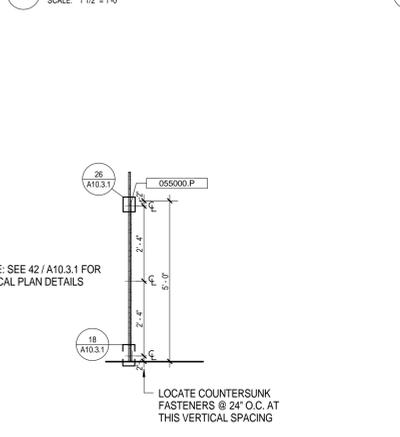


44 DIAMOND PLATE WAINSCOT
SCALE: 1/2" = 1'-0"

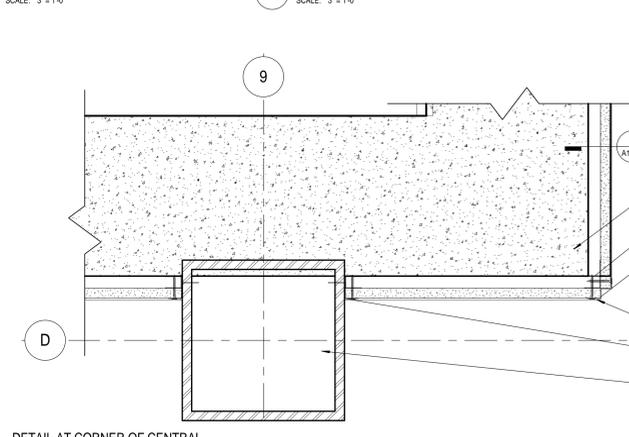


36 DETAIL AT CORNER OF CENTRAL TOILET ROOMS
SCALE: 3" = 1'-0"

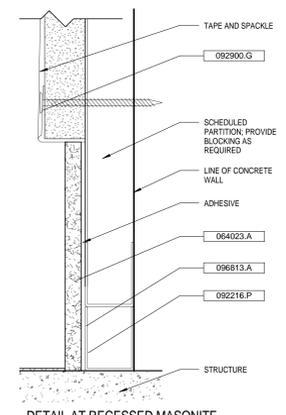


12 DETAIL AT RECESSED MASONRY BASE
SCALE: 12" = 1'-0"

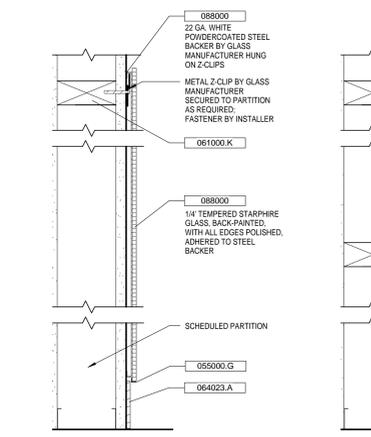


70 DETAIL AT MAGNETIC MARKER GLASS
SCALE: 3" = 1'-0"

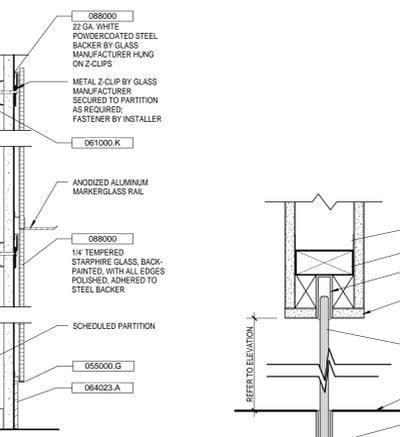


62 DETAIL AT MAGNETIC MARKER GLASS WITH MARKER RAIL
SCALE: 3" = 1'-0"

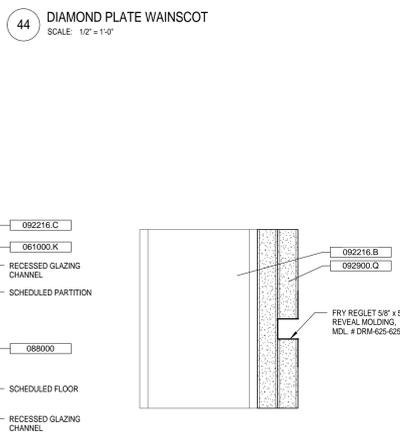


54 DETAIL AT RECESSED GLASS PANEL
SCALE: 3" = 1'-0"

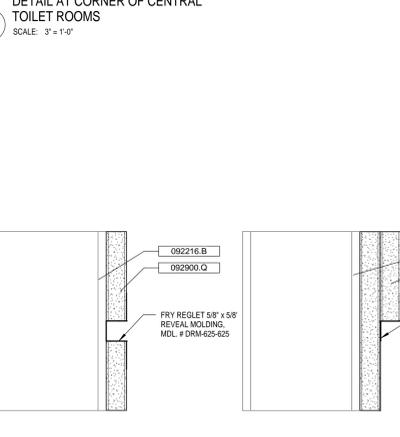


46 SECTION DETAIL AT CONFERENCE ROOM REVEAL MOLDING
SCALE: 6" = 1'-0"

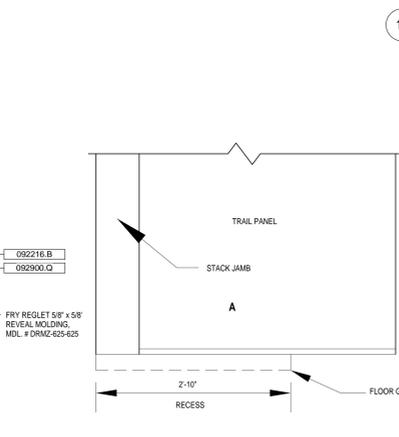


38 SECTION DETAIL AT REVEAL MOLDING
SCALE: 6" = 1'-0"

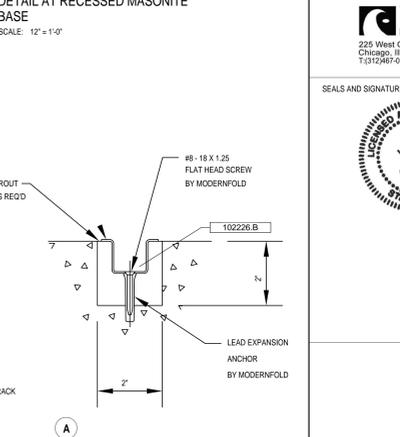


30 SECTION DETAIL AT REMOVED GYP
SCALE: 6" = 1'-0"

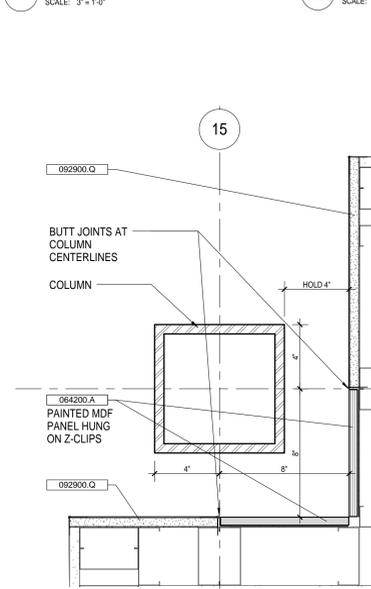


72 DETAIL AT UNFINISHED DRYWALL PARTITION
SCALE: 3" = 1'-0"

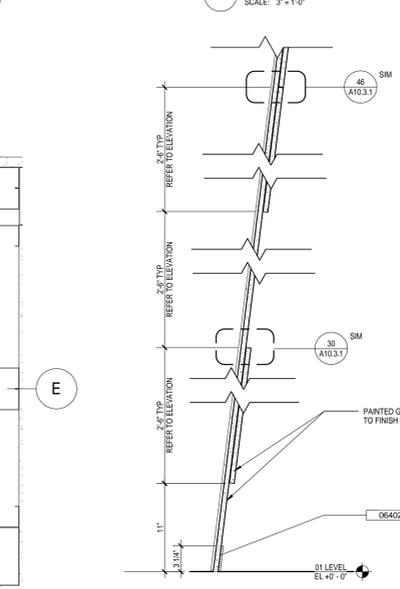


56 SECTION AT CONFERENCE ROOM APPLIED LAYERS OF GYP
SCALE: 1 1/2" = 1'-0"

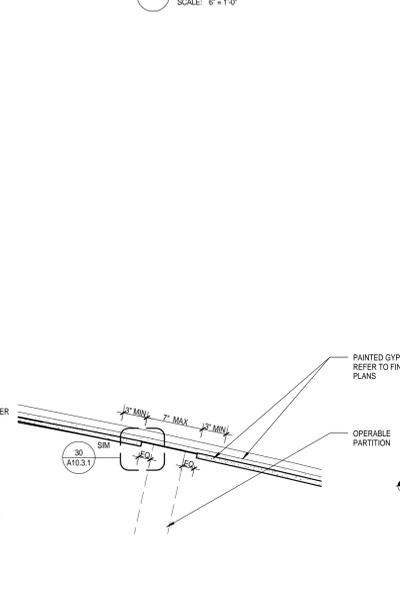


1 PLAN DETAIL AT BASED CONFERENCE ROOM OPERABLE PARTITION
SCALE: 1 1/2" = 1'-0"

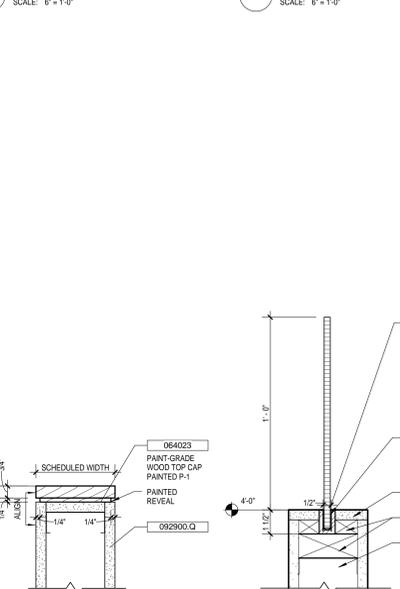

40 DETAIL AT TOP CAP ON LOW-HEIGHT PARTITION
SCALE: 3" = 1'-0"

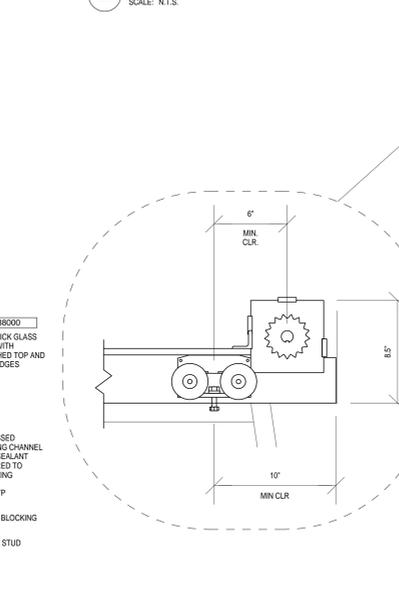

32 DETAIL AT RECESSED GLASS ON LOW-HEIGHT PARTITION
SCALE: 3" = 1'-0"

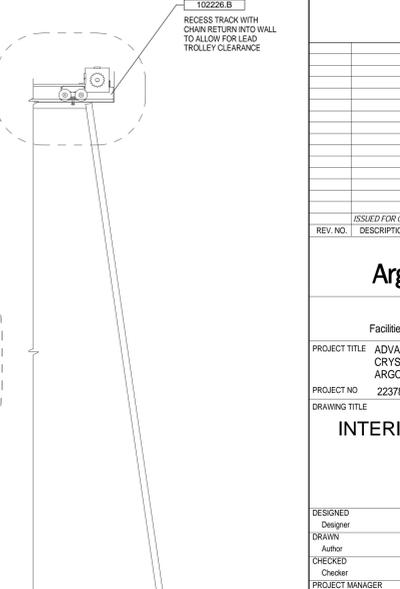

24 SECTION AT ANGLED OPERABLE PARTITION
SCALE: N.T.S.

KEYNOTES	
Key Value	Keynote Text
055000.G	MISCELLANEOUS STEEL TRIM
055000.P	5'-0" H. METAL DIAMOND PLATE WAINSCOTING
061000.K	SOLID WOOD BLOCKING
064023	SECTION 064023 - INTERIOR ARCHITECTURAL WOODWORK
064023.A	INTERIOR MEDIUM DENSITY FIBERBOARD WALL BASE AND TRIM
064200.A	WOOD-PANELING
081113.A	HOLLOW METAL DOORS AND FRAMES
088000	SECTION 088000 - GLAZING
092216.B	METAL STUD
092216.C	STEEL STUD AND RUNNER
092216.P	CHANNEL STUD, 3/4"
092900.G	L-BEAD
092900.Q	5/8" GYPSUM BOARD
092900.R	STEPPED OUTSIDE CORNER EXTRUSION
092900.S	Z REVEAL MOLDING
096513.A	RESILIENT WALL BASE AND ACCESSORIES
096516.A	RESILIENT SHEET FLOORING
096519.A	RESILIENT FLOOR TILE
096813.A	TILE CARPETING
102226.B	OPERABLE PARTITION SUSPENSION TRACK

SMITHGROUP
architecture engineering interiors planning

SMITHGROUP, INC.
35 EAST WACKER
SUITE 2200
CHICAGO, IL 60601
T 312.641.0770
F 312.641.6728
www.smithgroup.com

JJR
interior architecture
planning
interiors design
civil engineering
environmental science

JJR, LLC
35 EAST WACKER DRIVE
SUITE 2200
CHICAGO, ILLINOIS 60601
312.641.0510 T
312.641.0668 F
www.jjr-us.com

AEI Affiliated Engineers
Affiliated Engineers, Inc.
5802 Research Park Boulevard
Madison, Wisconsin 53719
Tel 608.238.2616 Fax 608.238.2614

Thornton Tomasetti
Thornton Tomasetti, Inc.
330 N. Wabash Avenue, Suite 1500
Chicago, IL 60601-17622
T 312.596.3000 F 312.596.2001

TERRA ENGINEERING LTD.
225 West Ohio Street, 4th Floor
Chicago, Illinois 60654
T 312.467.5123 F 312.467.6220

SEALS AND SIGNATURES

ISSUED FOR CONSTRUCTION 07/23/12

REV. NO. DESCRIPTION BY APVD DATE

Argonne
NATIONAL LABORATORY

FMS
Facilities Management Services

PROJECT TITLE ADVANCED PROTEIN CRYSTALLIZATION FACILITY, ARGONNE NATIONAL LABORATORY

PROJECT NO. 22378.000

DRAWING TITLE INTERIOR DETAILS

DESIGNED	AE CAD FILE	FACILITY
Designer	A103.1	(NOI)
DRAWN	AE DWG. NO.	
Author	A103.1	
CHECKED	CAD NO.	
Checker		
PROJECT MANAGER	DWG STATE	
ANL - JESSE ADAMS	BNF ORDER	
DATE - 11/06/11		
FACILITY DOCUMENT NUMBER		REV. NO.
J446-101-W-		A103.1