



KEYNOTES	
Key Value	Keynote Text

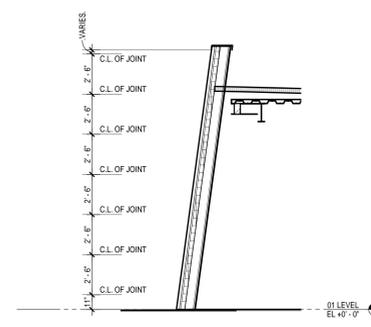

3 CONFERENCE ROOM WALL - VERTICAL JOINT SPACING
SCALE: 1/4" = 1'-0"

2 KEY PLAN FOR GEOMETRY PLAN OF CURVED WALL
SCALE: 1/16" = 1'-0"

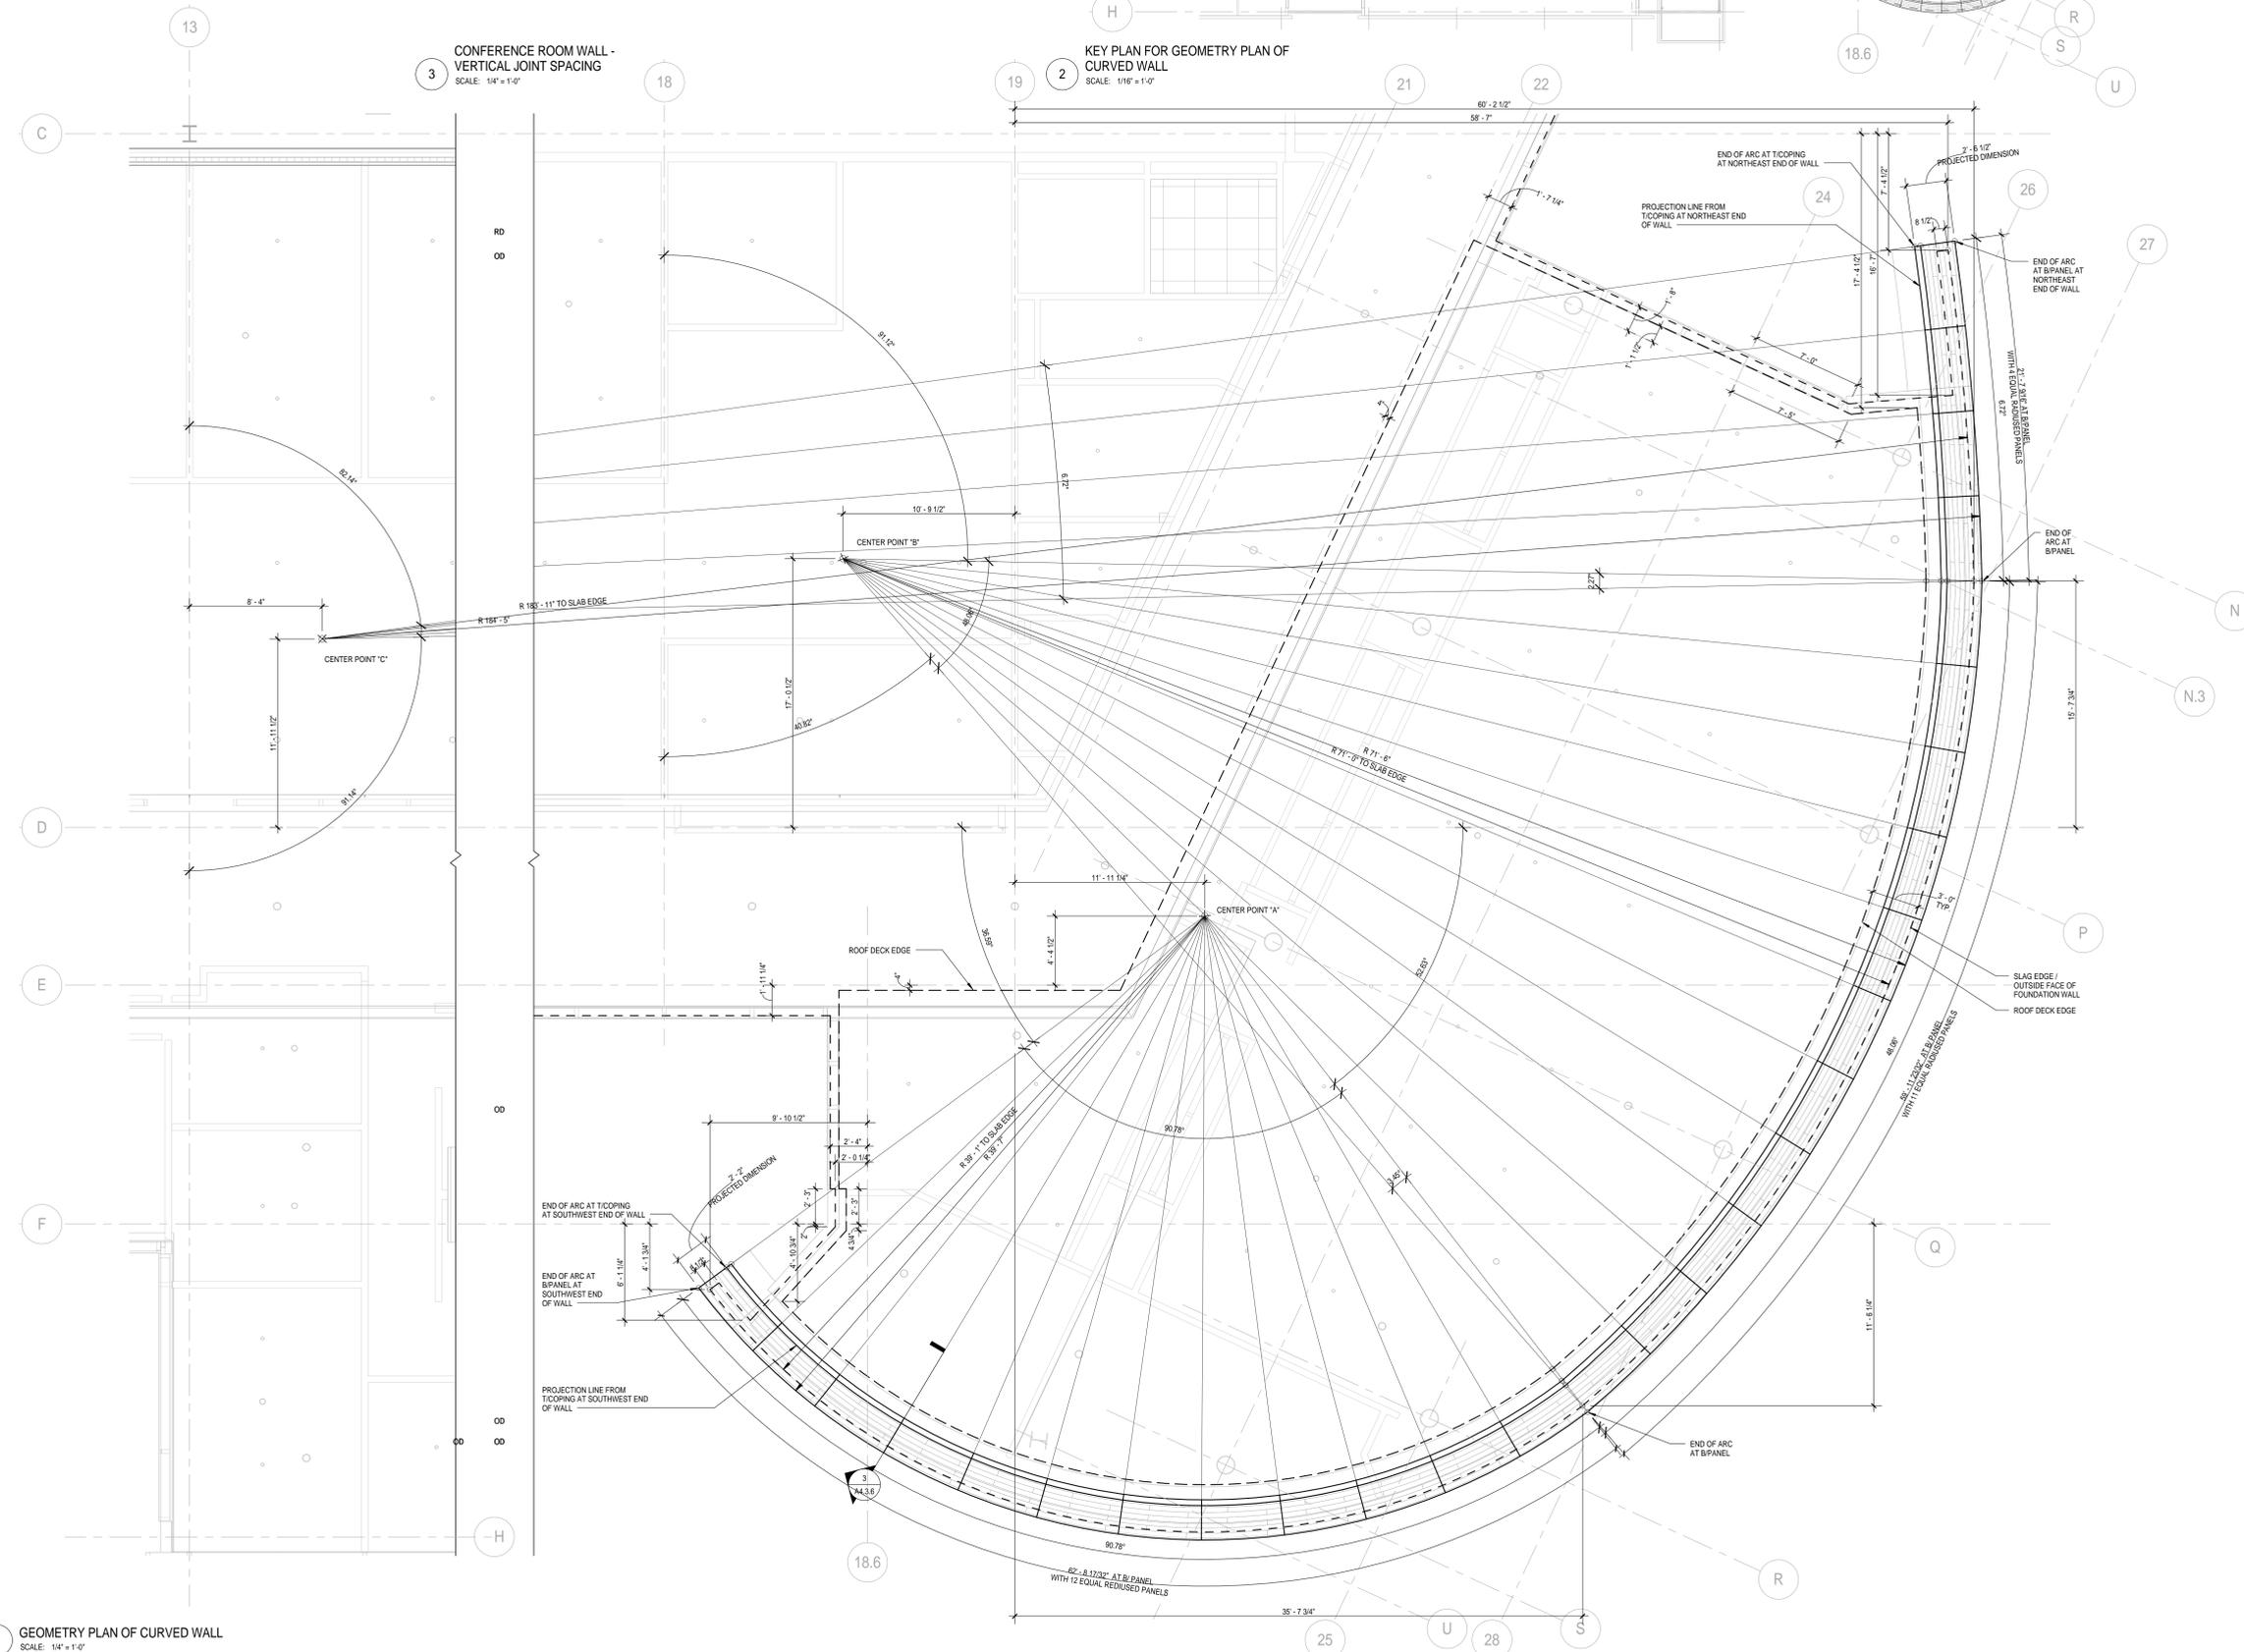

1 GEOMETRY PLAN OF CURVED WALL
SCALE: 1/4" = 1'-0"

SMITHGROUP
architecture engineering interiors planning
SMITHGROUP, INC.
35 EAST WACKER
SUITE 2200
CHICAGO, IL 60601
T 312.641.0770
F 312.641.6728
www.smithgroup.com


JJR
landscape architecture
planning
interior design
civil engineering
environmental science
JJR, LLC
35 EAST WACKER DRIVE
SUITE 2200
CHICAGO, ILLINOIS 60601
312.641.0510 T
312.641.0668 F
www.jjr-us.com

AEI Affiliated Engineers
Affiliated Engineers, Inc.
5802 Research Park Boulevard
Madison, Wisconsin 53719
Tel 608.238.2616 Fax 608.238.2614

Thornton Tomasetti, Inc.
Thornton Tomasetti, Inc.
330 N. Wabash Avenue, Suite 1500
Chicago IL 60611-7622
T 312.596.3000 F 312.596.2001

TERRA ENGINEERING LTD.
225 West Ohio Street, 4th Floor
Chicago, Illinois 60654
T 312.467.0123 F 312.467.6220

SEALS AND SIGNATURES

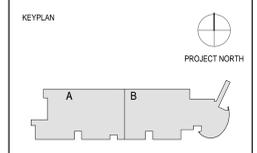

REV. NO.	DESCRIPTION	BY	APVD	DATE

Argonne
NATIONAL LABORATORY

FMS
Facilities Management Services

PROJECT TITLE: ADVANCED PROTEIN CRYSTALLIZATION FACILITY, ARGONNE NATIONAL LABORATORY
PROJECT NO: 22378.000
DRAWING TITLE: EXTERIOR WALL ENLARGED SECTION AND GEOMETRY PLANS

DESIGNED Designer	AE CADS FILE A4.3.6	FACILITY (NO)
DRAWN Author	AE DWG. NO. A4.3.6	
CHECKED Checker	CAD NO.	
PROJECT MANAGER	DWG STATE	
ANL - JESSE ADAMS	BIND ORDER	
DATE: 11/10/11		
FACILITY DOCUMENT NUMBER J446-101-W-		REV. NO. A4.3.6

Plot Date: 7/3/2012 4:28:48 PM