




1 EXTERIOR CLADDING LOADS IMPOSED AT PERIMETER
1/4" = 1'-0"

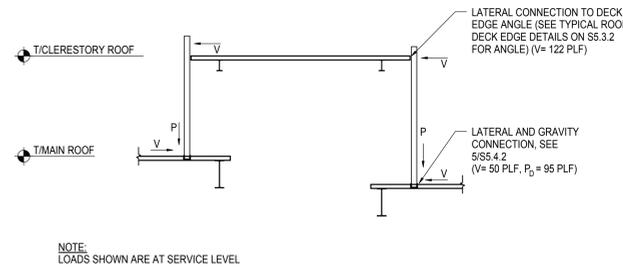


2 EXTERIOR CLADDING LOADS IMPOSED AT CLERESTORY CORRIDOR
1/4" = 1'-0"

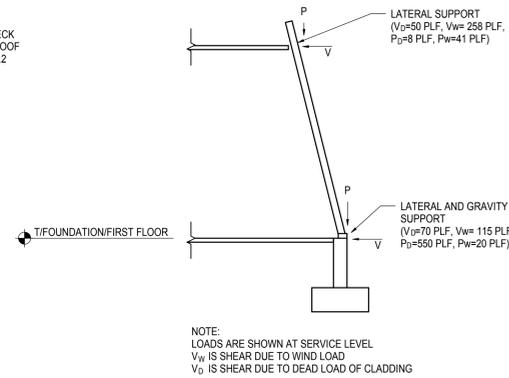


3 EXTERIOR CLADDING LOADS IMPOSED AT CONFERENCE ROOM
1/4" = 1'-0"

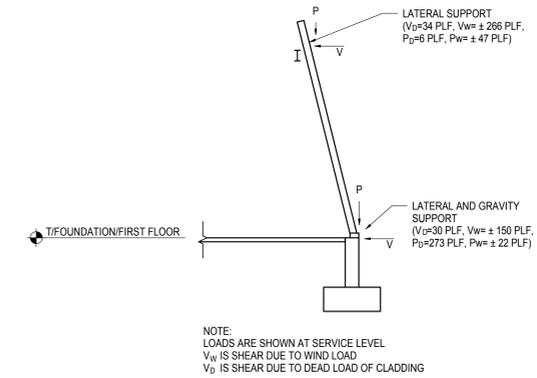


4 LOADS IMPOSED AT CONFERENCE ROOM WALL NORTH OF GRID LINE N
1/4" = 1'-0"

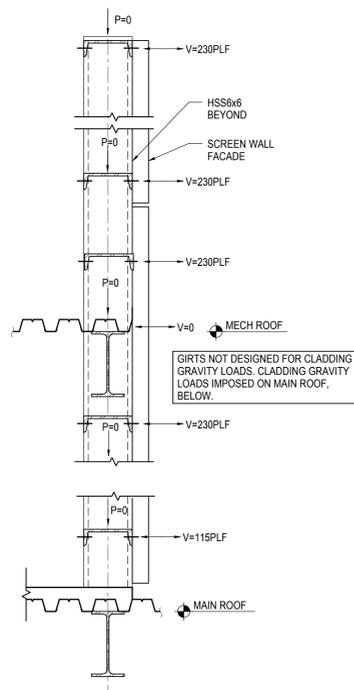


5 LOADS IMPOSED ON SCREEN WALL STRUCTURAL FRAMING
1 1/2" = 1'-0"

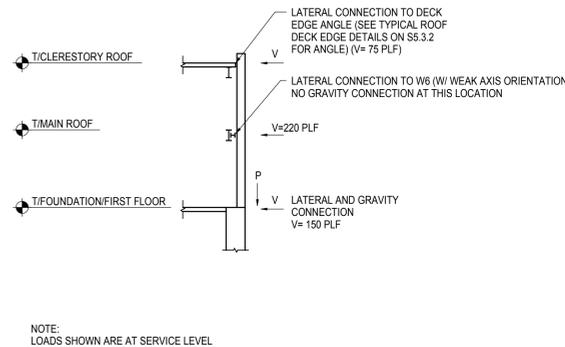

6 EXTERIOR CLADDING LOADS IMPOSED
1/4" = 1'-0"
GRID LINE E FROM 16 TO 18.6,
GRID LINE 21.6 FROM N NORTH
GRID LINE E WEST OF EI AND WALL RETURNING NORTH
GRID LINE D WEST OF 1.4

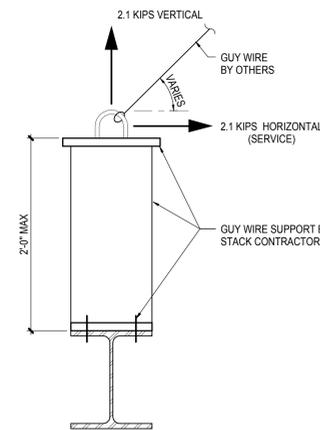

7 GUY WIRE SUPPORT LOADS IMPOSED AT STACKS
1 1/2" = 1'-0"

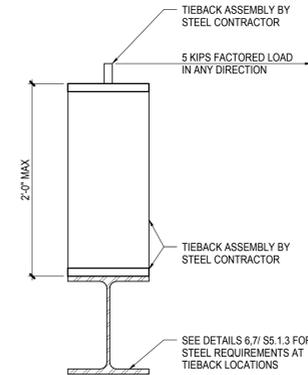

8 TIEBACK LOADS IMPOSED
1 1/2" = 1'-0"

SMITHGROUP
architecture engineering interiors planning

SMITHGROUP, INC
35 EAST WACKER
SUITE 2200
CHICAGO, IL 60601
T 312.641.0770
F 312.641.6728
www.smithgroup.com

JJR
landscape architecture
urban design
civil engineering
environmental science

JJR, LLC
35 EAST WACKER DRIVE
SUITE 2200
CHICAGO, ILLINOIS 60601
312.641.0510 T
312.641.0668 F
www.jjr-us.com

A/E Affiliated Engineers

Affiliated Engineers, Inc.
5802 Research Park Boulevard
Madison, Wisconsin 53719
Tel 608.238.2618 Fax 608.238.2614

Thornton Tomasetti

Thornton Tomasetti, Inc.
330 N. Wabash Avenue, Suite 1500
Chicago IL 60611-7622
T 312.596.2000 F 312.596.2001

TERRA
ENGINEERING LTD.
225 West Ohio Street, 4th Floor
Chicago, Illinois 60654
T 312.467.5123 F 312.467.0220

SEALS AND SIGNATURES



ISSUED FOR CONSTRUCTION 07/01/12

REV. NO. DESCRIPTION BY APVD DATE

Argonne
NATIONAL LABORATORY
FMS
Facilities Management Services
PROJECT TITLE ADVANCED PROTEIN
CRYSTALLIZATION FACILITY,
ARGONNE NATIONAL LABORATORY
PROJECT NO C10539.00
DRAWING TITLE

**LOADS IMPOSED
DIAGRAMS**

DESIGNED	AE CAD FILE	FACILITY
Designer	SB 0.4	(NOI)
DRAWN	AE DWG. NO.	
Author	SB 0.4	
CHECKED	CAD NO.	
Checker		
PROJECT MANAGER	DWG STATE	
ANL - JESSE ADAMS	BND ORDER	
DATE - 08/11/11		
FACILITY DOCUMENT NUMBER		REV. NO.
J446-101-W-		S0.0.4