


ALTERNATES GENERAL NOTES
 ALTERNATE A-3
 1. PROVIDE ADDITIONAL PLUMBING CONNECTIONS FOR:
 A) (1) ADDITIONAL GLASSWARE WASHER UNIT IN ROOM L046
 B) (1) ADDITIONAL STERILIZER IN ROOM L046
 C) (2) BIO-SAFETY CABINETS IN ROOM CL006C
 ALTERNATE A-7
 1. PROVIDE PURE WATER (DI) SYSTEM EQUIPMENT AND PIPING.

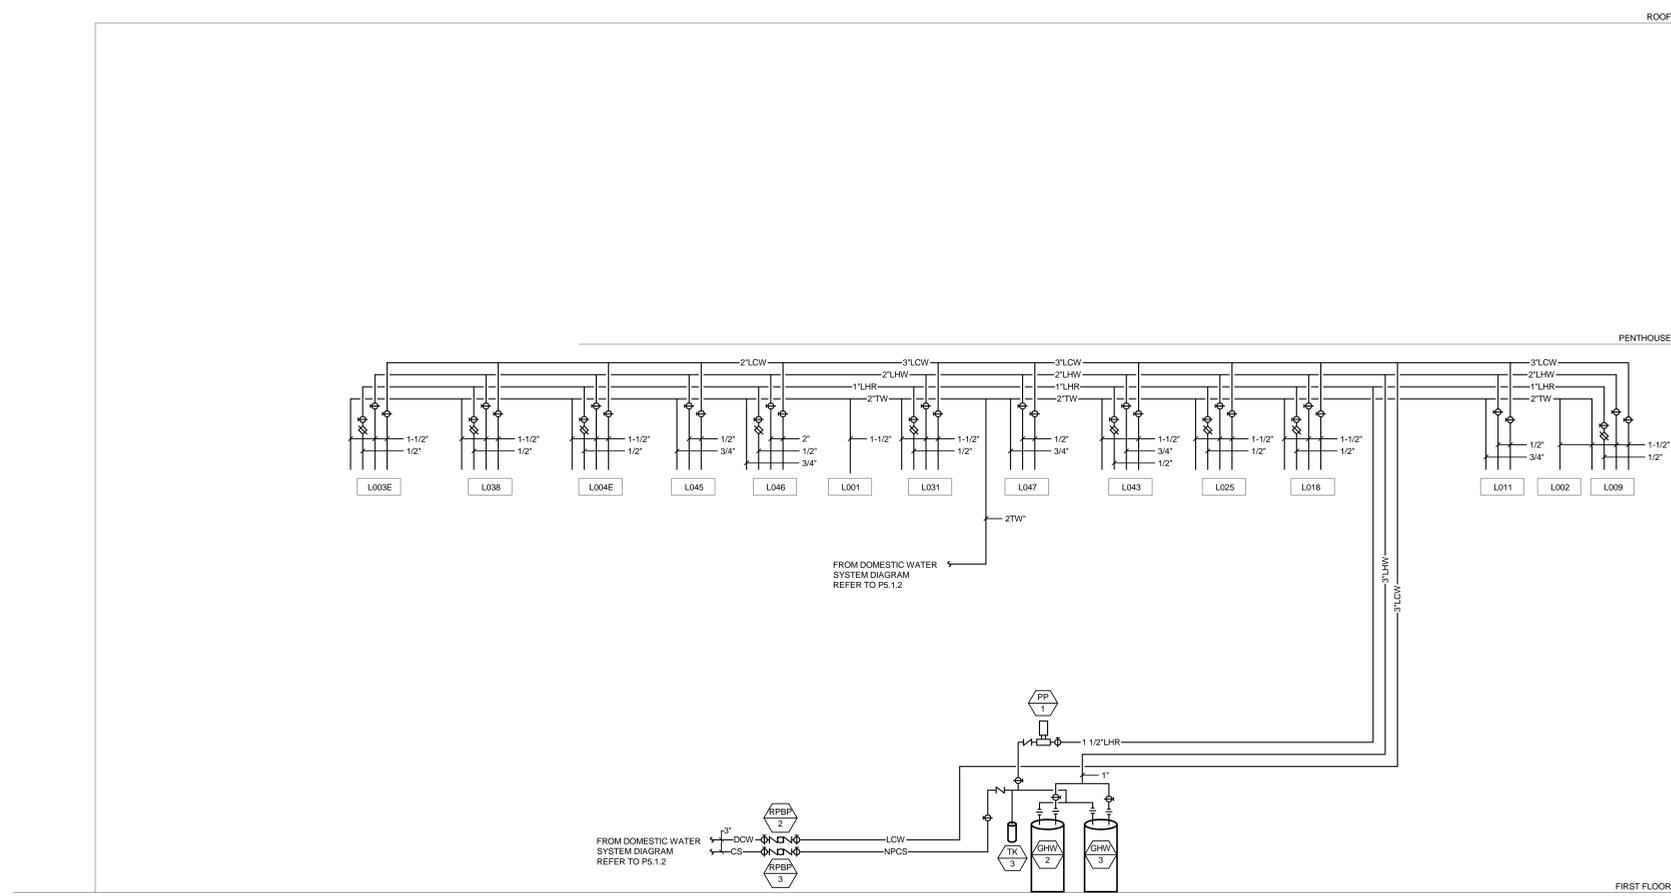

1 LABORATORY WATER SYSTEM DIAGRAM
 NOT TO SCALE

SMITHGROUP
 architecture engineering interiors planning

SMITHGROUP, INC.
 35 EAST WACKER
 SUITE 2200
 CHICAGO, IL 60601
 T 312.641.0770
 F 312.641.6728
 www.smithgroup.com

JJR
 landscape architecture
 planning
 urban design
 civil engineering
 environmental science

JJR, LLC
 35 EAST WACKER DRIVE
 SUITE 2200
 CHICAGO, ILLINOIS 60601
 312.641.0510 T
 312.641.0668 F
 www.jjr-us.com

A&I Affiliated Engineers
 Affiliated Engineers, Inc.
 5802 Research Park Boulevard
 Madison, Wisconsin 53719
 Tel 608.238.2616 Fax 608.238.2614

Thornton Tomasetti
 Thornton Tomasetti, Inc.
 330 N. Wabash Avenue, Suite 1500
 Chicago IL 60611-7622
 T 312.596.2000 F 312.596.2001

TERRA
 ENGINEERING LTD.
 225 West Ohio Street, 4th Floor
 Chicago, Illinois 60654
 T 312.467-0123 F 312.467-0220

SEALS AND SIGNATURES

REV. NO.	DESCRIPTION	BY	APVD	DATE

Argonne
 NATIONAL LABORATORY

FMS
 Facilities Management Services

PROJECT TITLE ADVANCED PROTEIN CRYSTALLIZATION FACILITY, ARGONNE NATIONAL LABORATORY
 PROJECT NO 08541-00
 DRAWING TITLE LABORATORY WATER SYSTEM DIAGRAM

DESIGNED SAB	A/E CAD FILE PS.1.3	FACILITY NOIS
DRAWN JAG	A/E DWG. NO. PS.1.3	
CHECKED SAB	CAD NO.	
PROJECT MANAGER ANL - JESSE ADAMS	DWG STATE BND ORDER	
DATE - 04/26/11		
FACILITY DOCUMENT NUMBER J446-101-W-		
		REV. NO. P5.1.3